



SECURITY PLAN OF AUDITORIUM

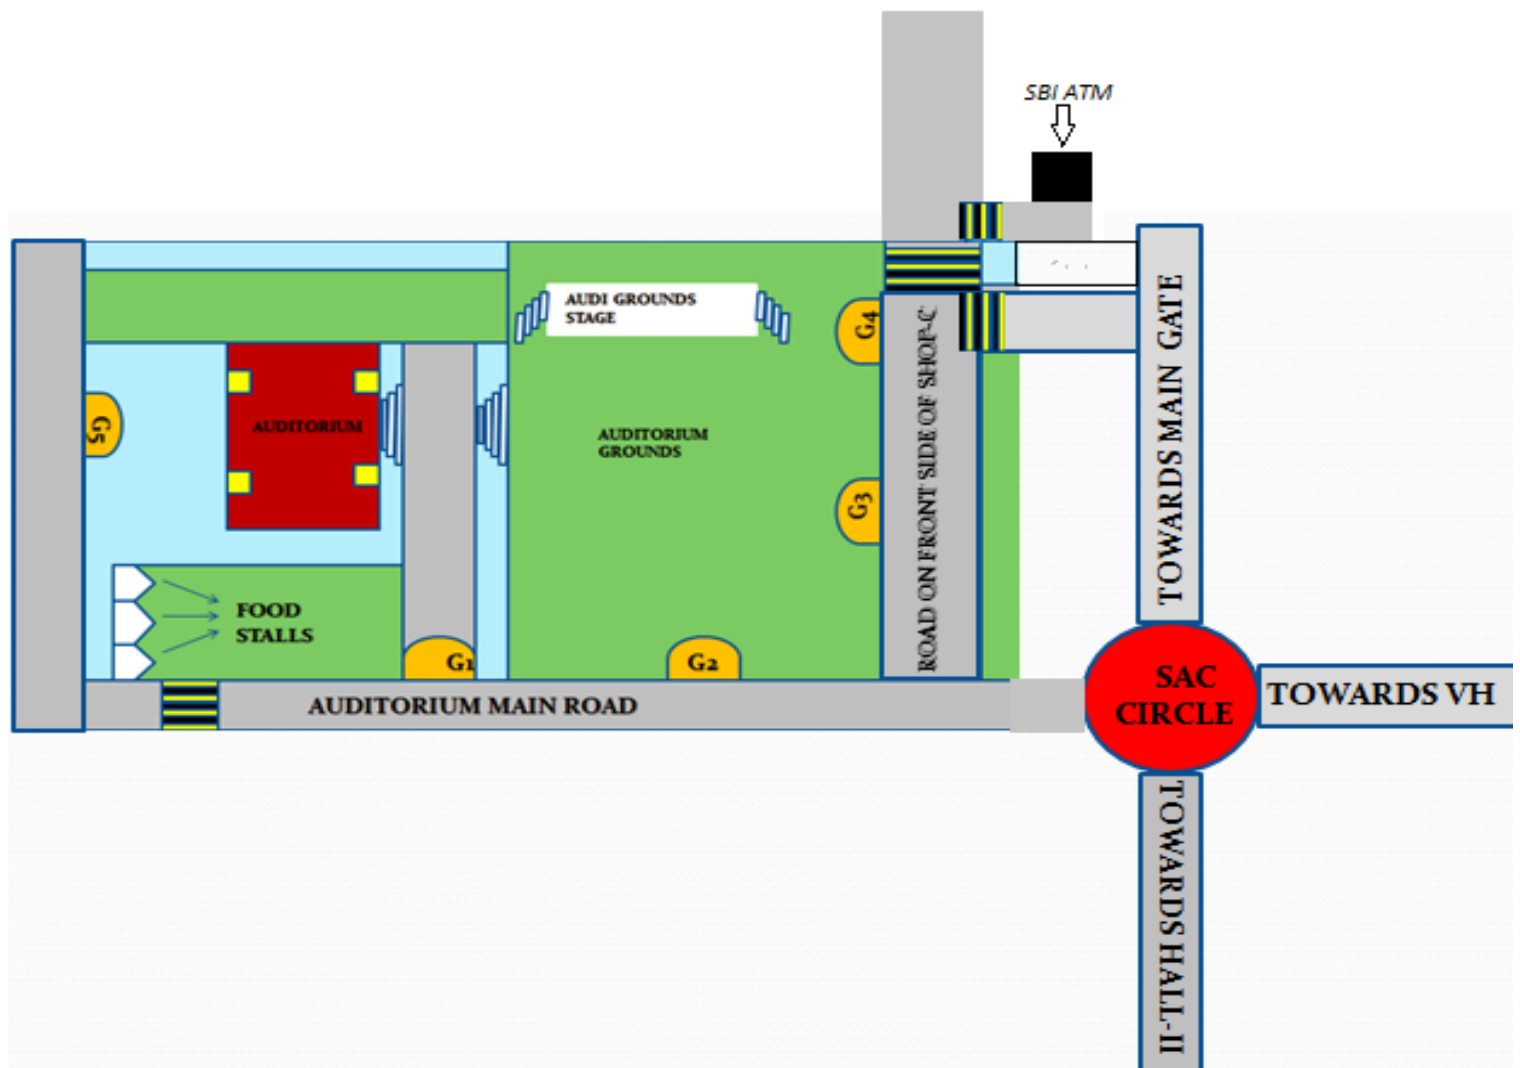

SECURITY PLAN OF AUDITORIUM GROUNDS

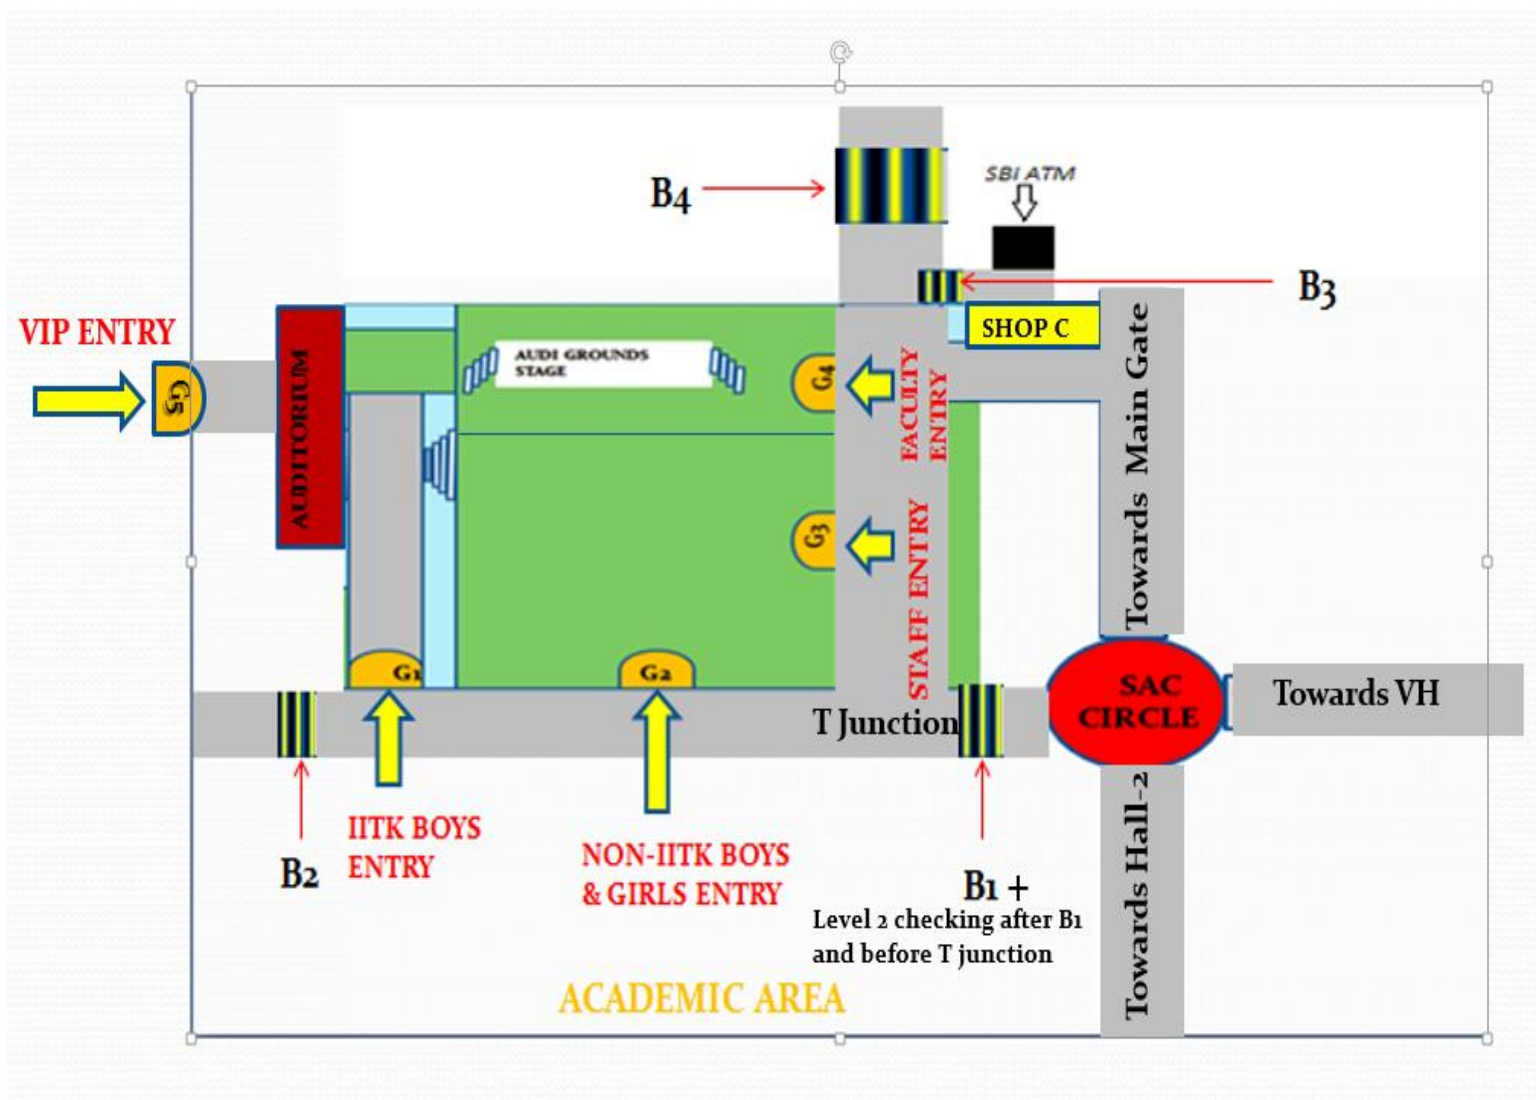

SECURITY PLAN OF NEW SAC

